

**PROJECT:-**  
**PROPOSED**  
**INJECTION MOULDING**  
**FACTORY FOR**  
**ANTE LECO METERING**  
**COMPANY AT**  
**BANDARAGAMA**

**TITLE**  
**GROUND FLOOR PLAN &**  
**FRONT ELEVATION**

**NOTES**

THIS DRAWING MUST NOT BE COPIED OR USED BY OTHERS WITHOUT THE WRITTEN CONSENT OF ARCHITREND CONSULTANTS.

ALL DIMENSION ARE IN MILLIMETERS


DESIGNATION	NAME
Principal Architect	L.S. Perera
Project Architect	KMDS
Drawn by	SMS
Checked by	
Drawing No	AT/LECO/BAN/441/TEND/AR/01
Drawing Path	
Date	Issued Date
27 - April - 2016	Scale
REVISION	Date
Revise Drawing No	Drawn by
Applicant Signature	

Sheet no :-


**01-AR**

**ARCHITREND CONSULTANTS**

Chartered Architects, Engineers,  
 Quantity Surveyors &  
 Interior Designers.  
 No.35,  
 Vihara Mawatha,  
 Pepilyana,  
 Tel : 011 - 4337787  
 Fax : 011 - 2724755  
 E - mail : archtrendsp@gmail.com  
 Web : www.archtrend.lk

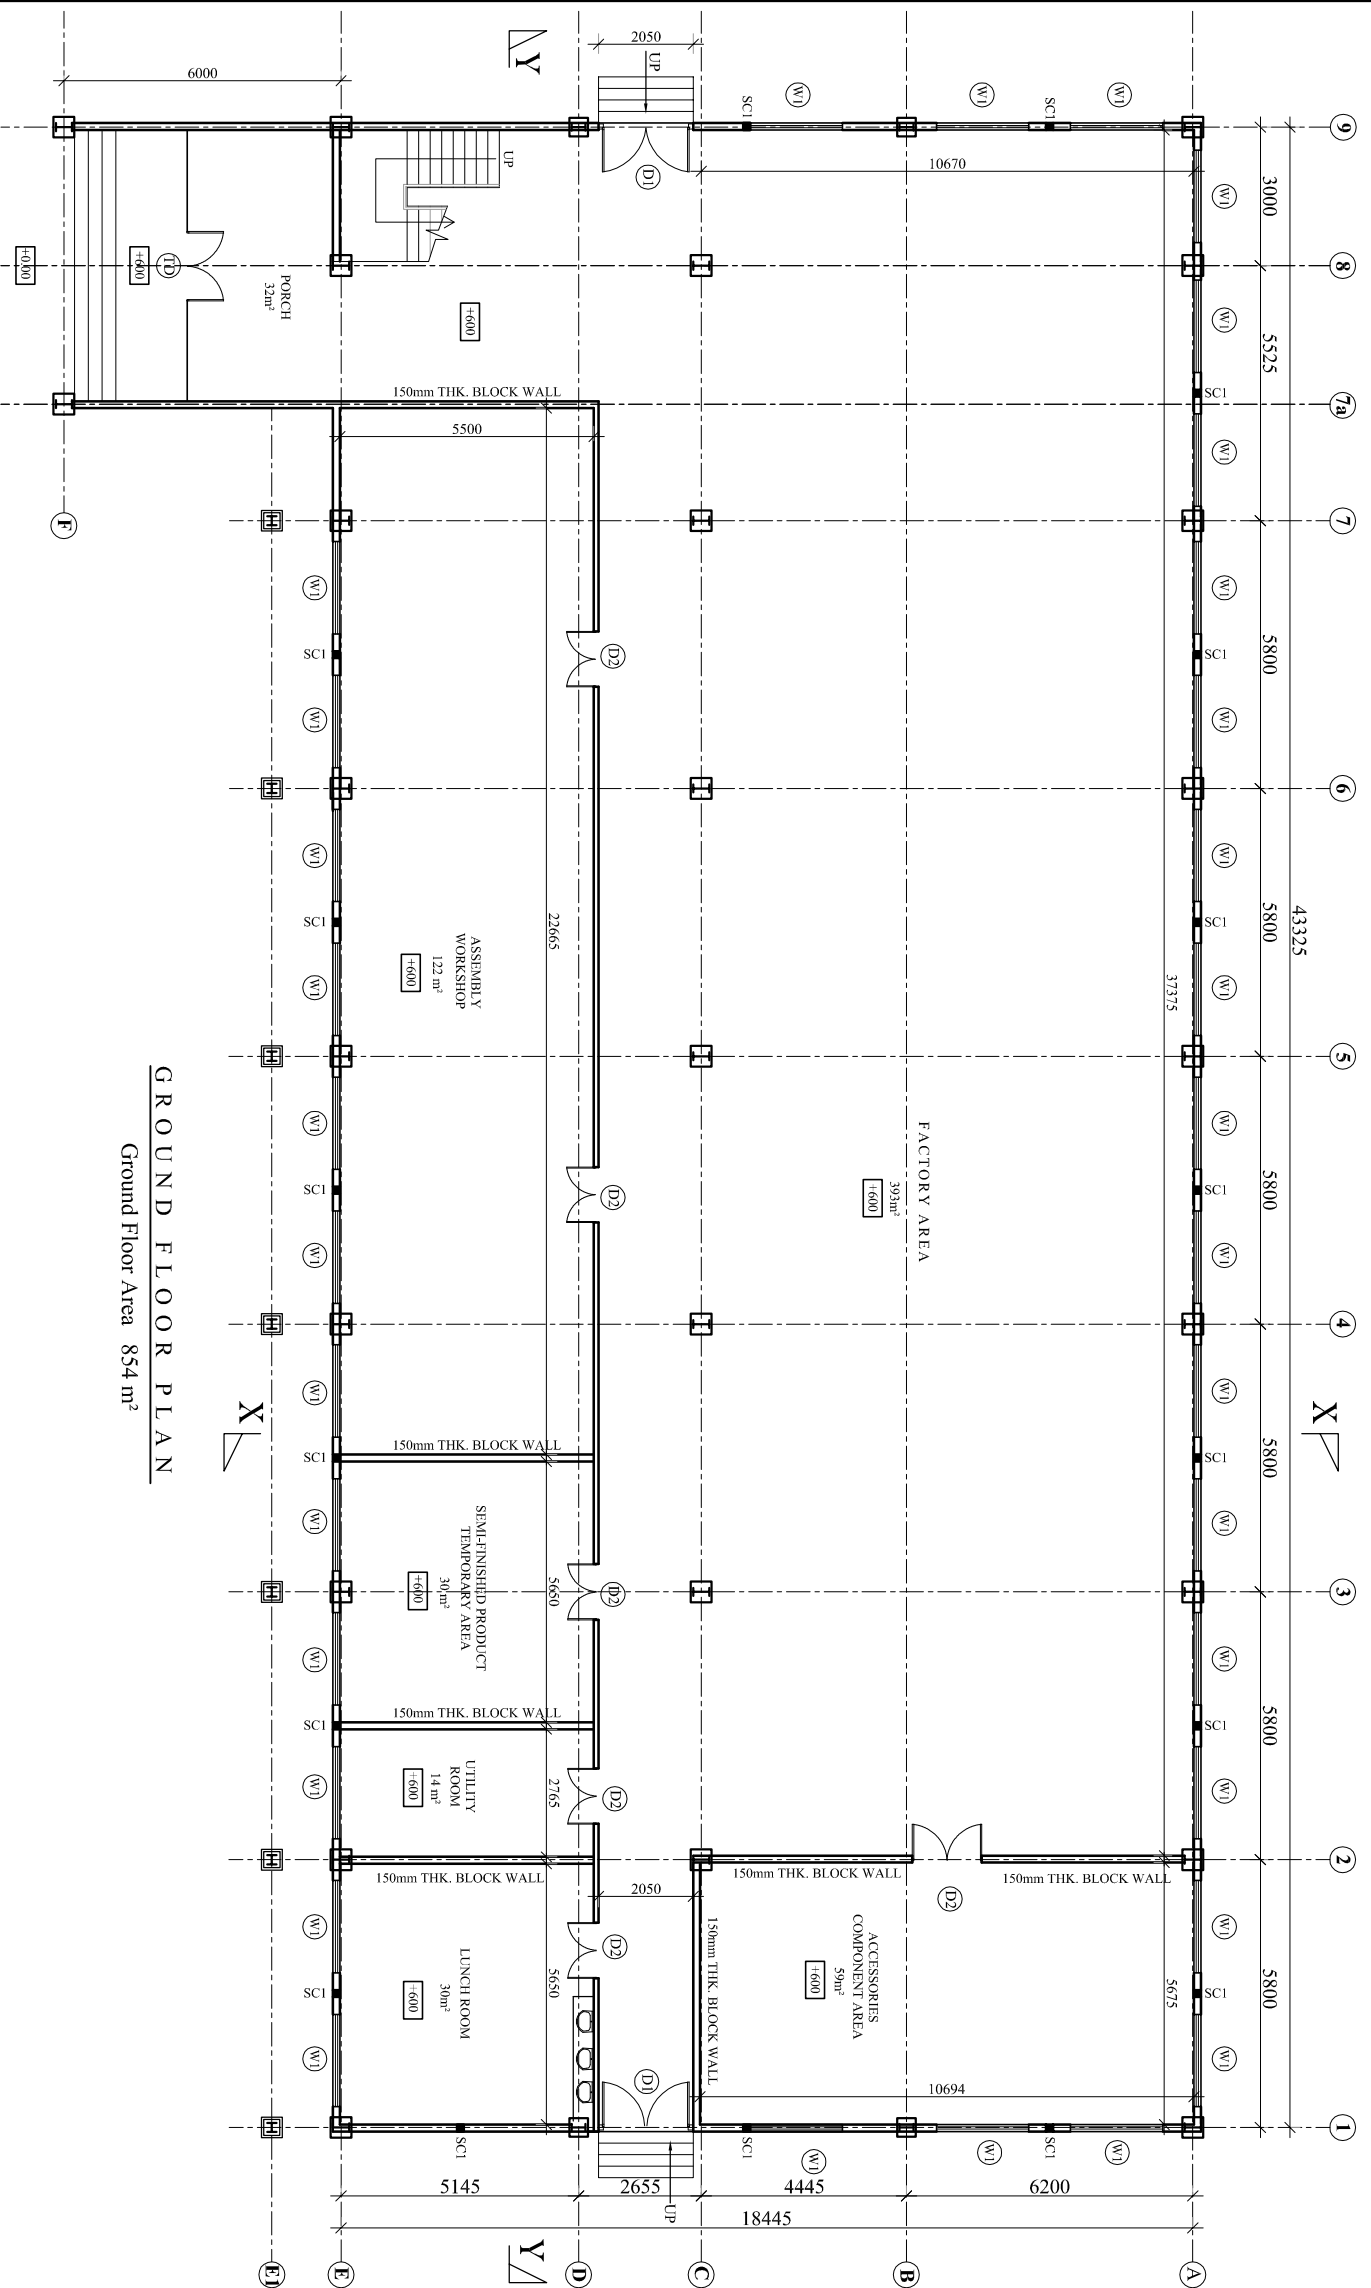

**GROUND FLOOR PLAN**  
 Ground Floor Area 854 m<sup>2</sup>

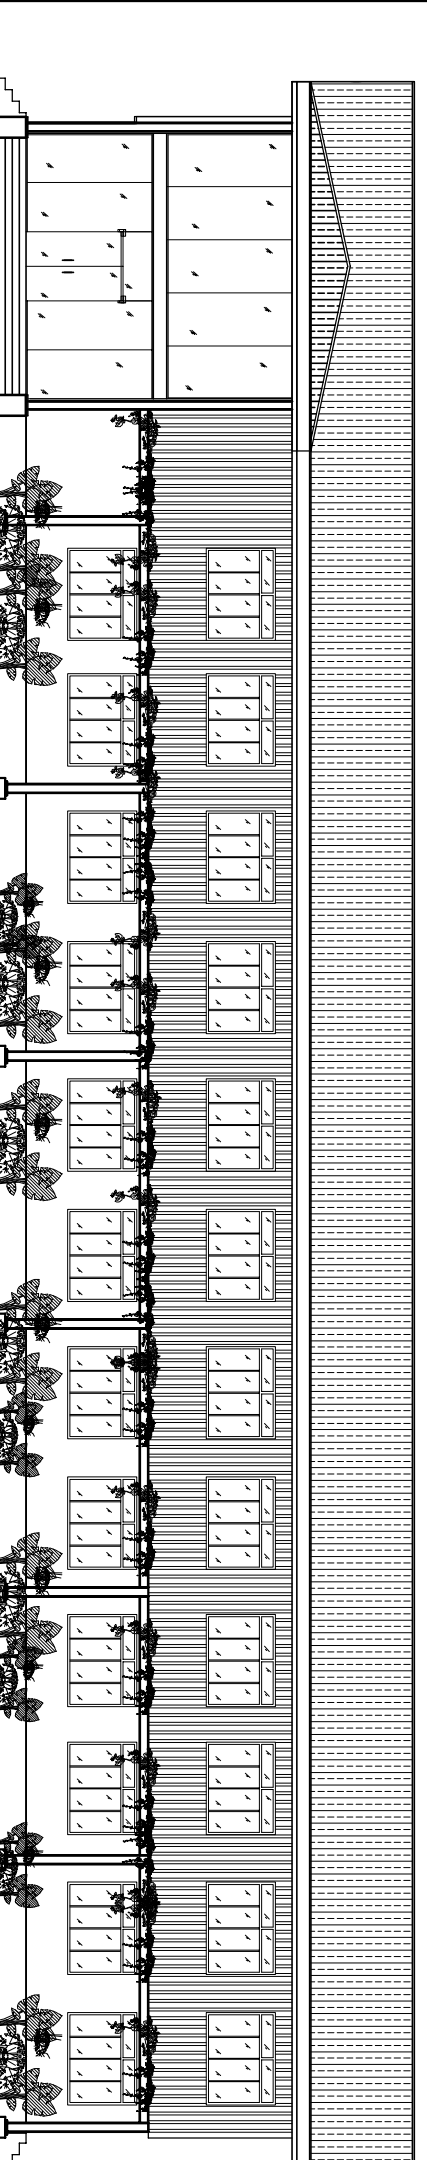

**FRONT ELEVATION**