

**PROJECT:-**

**PROPOSED  
INJECTION MOULDING  
FACTORY FOR  
ANTE LECO METERING  
COMPANY AT  
BANDARAGAMA**

**TITLE**

**DISTRIBUTION DIAGRAMS**

**NOTES**


THIS DRAWING MUST NOT BE COPIED OR USED BY OTHERS WITHOUT THE WRITTEN CONSENT OF ARCHITREND CONSULTANTS.

ALL DIMENSION ARE IN MILLIMETERS

DESIGNATION	NAME	
Principal Architect	L.S. Perera	
Electrical Engineer	S.R.Hiranthika	
Drawn by	DTN	
Checked by		
Drawing No	AT/LECO/BAN/441/TEND/ELE/04	
Drawing Path		
Date	Issued Date	
27 - April - 2016	Scale	
REVISION	Date	Drawn by
Revise Drawing No		
Applicant Signature		

Sheet no :-

**04-ELE**

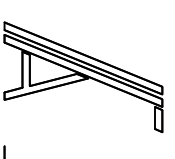

**ARCHITREND CONSULTANTS**

Chartered Architects, Engineers,  
Quantity Surveyors &  
Interior Designers.

No.35,

Vihara Mawatha,


Pepilyana.

Tel : 011 - 4337787

Fax : 011 - 2724755

E - mail : architrendsp@gmail.com


Web : www.architrend.lk

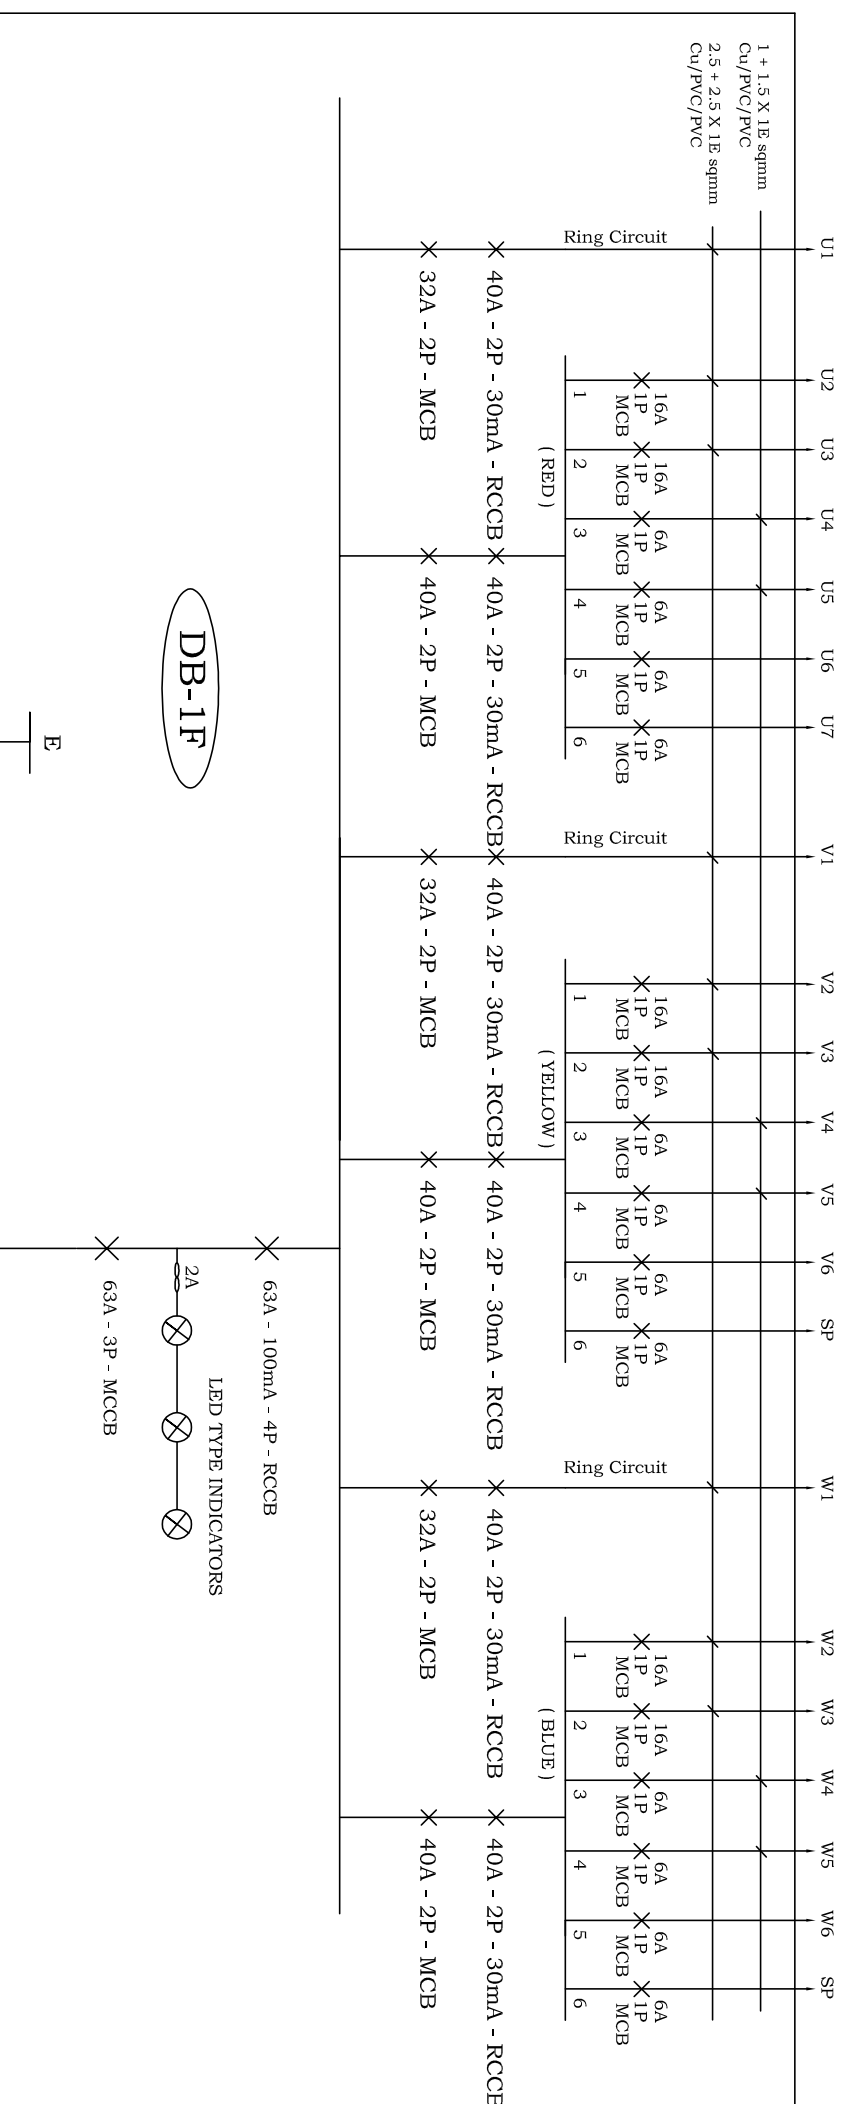

**POWER DISTRIBUTION SYSTEM  
FIRST FLOOR**

IP 54 - POWDER COATED FLUSH MOUNTED METAL ENCLOSURE WITH PLAIN HINGED DOOR

FROM MDB

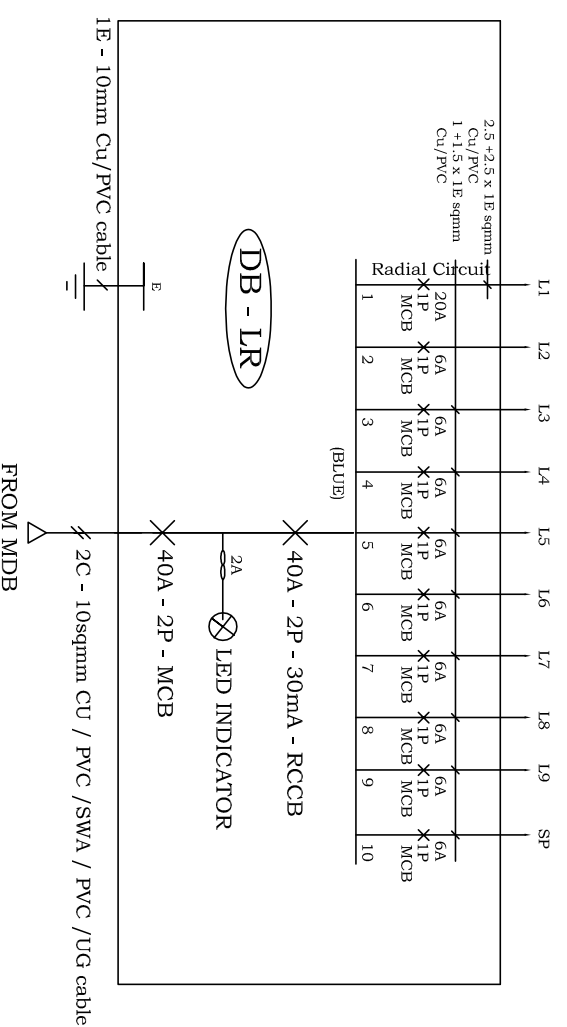

IP 54 - POWDER COATED FLUSH MOUNTED METAL ENCLOSURE WITH PLAIN HINGED DOOR

POWER DISTRIBUTION SYSTEM LUNCH ROOM