

**PROJECT:-**

**PROPOSED  
INJECTION MOULDING  
FACTORY FOR  
ANTE LECO METERING  
COMPANY AT  
BANDARAGAMA**

**TITLE**

**DISTRIBUTION DIAGRAMS**

**NOTES**

THIS DRAWING MUST NOT BE COPIED OR USED BY OTHERS WITHOUT THE WRITTEN CONSENT OF ARCHITREND CONSULTANTS.

ALL DIMENSION ARE IN MILLIMETERS

DESIGNATION	NAME
Principal Architect	L.S. Perera
Electrical Engineer	S.R.Hiranthika
Drawn by	DTN
Checked by	
Drawing No	AT/LECO/BAN/441/TEND/ELE/05
Drawing Path	
Date	Issued Date
27 - April - 2016	Scale
REVISION	Date
Revise Drawing No	Drawn by
Applicant Signature	

Sheet no :-

**05-ELE**

**ARCHITREND CONSULTANTS**

Chartered Architects, Engineers,  
Quantity Surveyors &  
Interior Designers.

No.35,

Vihara Mawatha,


Pepilyana.

Tel : 011 - 4337787

Fax : 011 - 2724755


E - mail : architrendsp@gmail.com

Web : www.architrend.lk

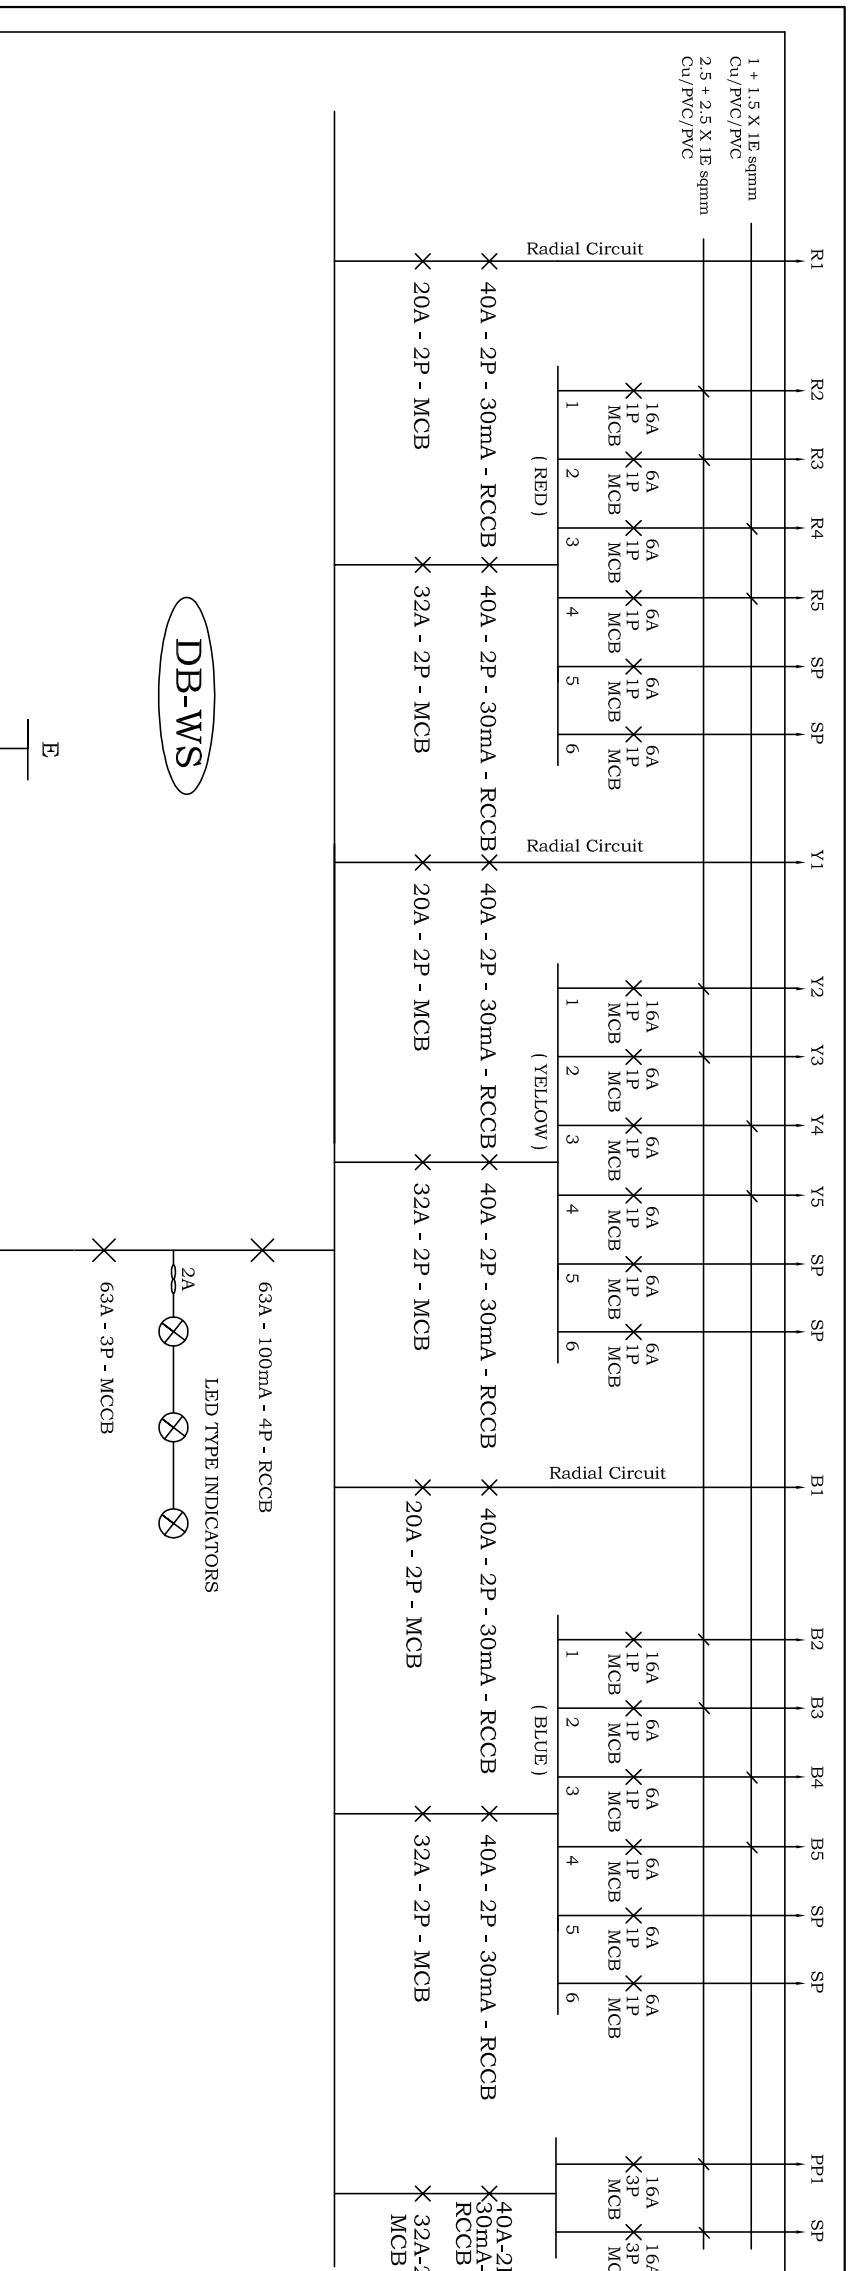

**POWER DISTRIBUTION SYSTEM WORKSHOP**

IP 54 - POWDER COATED FLUSH MOUNTED METAL ENCLOSURE WITH PLAIN HINGED DOOR

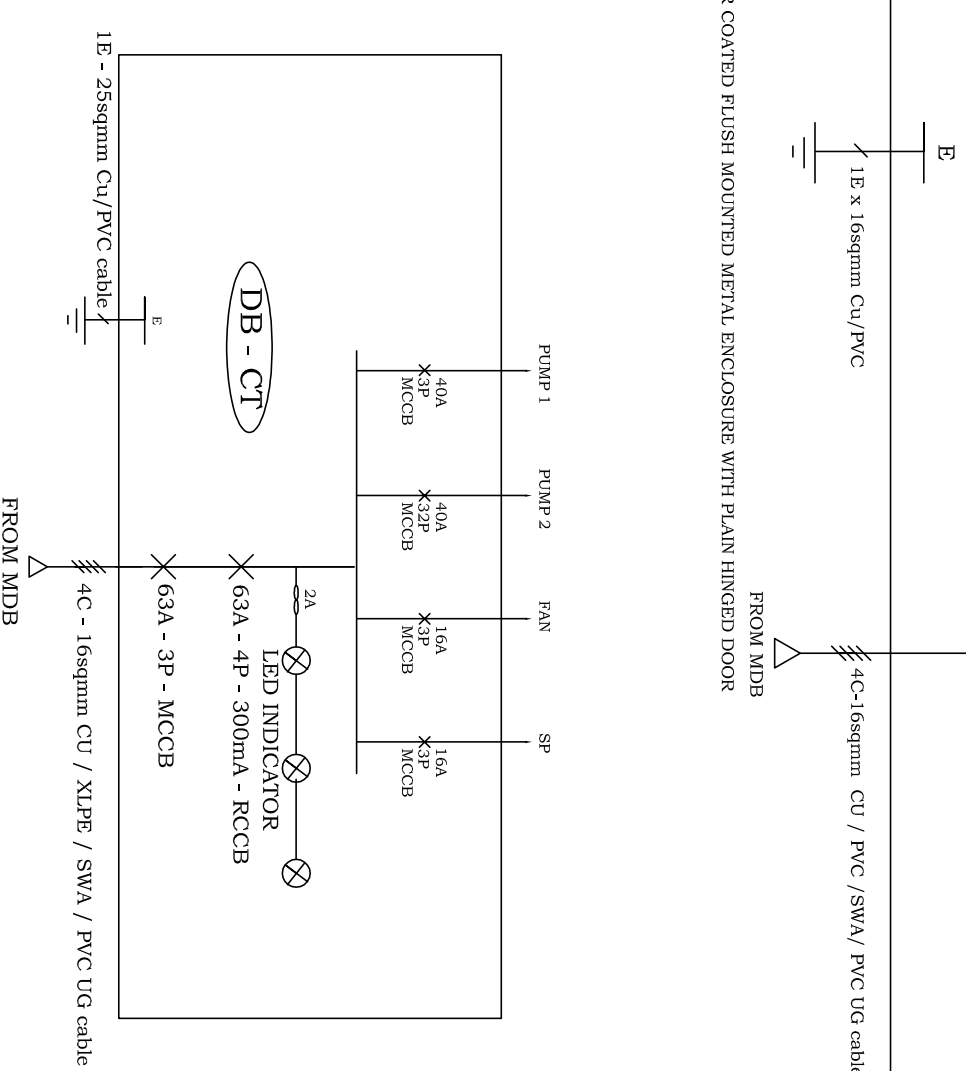

IP 65 - POWDER COATED FLUSH MOUNTED METAL ENCLOSURE WITH PLAIN HINGED DOOR

POWER DISTRIBUTION SYSTEM COOLING TOWER